



CITY OF CAMPBELL
Community Development Department

August 30, 2019

NOTICE OF PUBLIC HEARING

Notice is hereby given that the Planning Commission of the City of Campbell has set the time of 7:30 p.m., or shortly thereafter, on Tuesday, **August 10, 2019**, in the City Hall Council Chambers, 70 North First Street, Campbell, California, for a Public Hearing to consider the application of Adrian Nieto, on behalf of 8x8, Inc., for a Sign Permit (PLN2019-162) to allow two freeway-oriented signs (54 sq. ft. each) and two monument signs (50 sq. ft. and 78 sq. ft. respectively) on property located at **675 Creekside Way**. Staff is recommending that this item be deemed Categorical Exempt under CEQA.

Interested persons may appear and be heard at this hearing. Please be advised that if you challenge the nature of the above project in court, you may be limited to raising only those issues you or someone else raised at the Public Hearing described in this Notice, or in written correspondence delivered to the City of Campbell Planning Commission at, or prior to, the Public Hearing. Questions may be addressed to the Community Development Department at (408) 866-2140.

Plans and architectural drawings may be viewed at the Planning Division office during normal business hours (8:00 a.m. – 5:00 p.m.) and on the City's 'Public Notices' web page (<http://www.cityofcampbell.com/501/Public-Notices>) under 'Planning Commission'.

Decisions of the Planning Commission may be appealed to the City Council. Appeals must be submitted to the City Clerk in writing within 10 calendar days of an action by the Commission.

In compliance with the Americans with Disabilities Act, listening assistive devices are available for all meetings held in the Council Chambers. If you require accommodation, please contact the Community Development Department at (408) 866-2140, at least one week in advance of the meeting.

PLANNING COMMISSION
CITY OF CAMPBELL
PAUL KERMOYAN
SECRETARY

PLEASE NOTE: When calling about this Notice,
please refer to: **675 Creekside Way**



8x8

PROJECT:

675 CREEKSIDE WAY
CAMPBELL, CA

EXTERIOR PACKAGE

08/15/19

Design + Build.



BRAND ARTWORK

8x8

ICON/SYMBOLS

FONTS

MATERIAL AND COLOR SCHEDULE

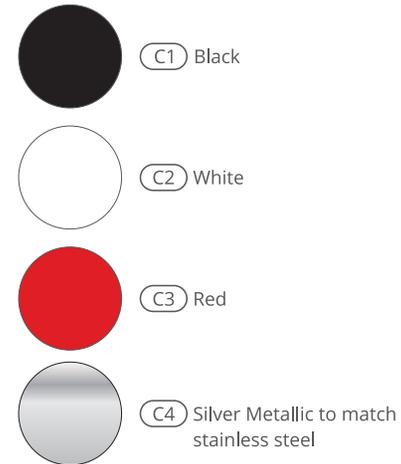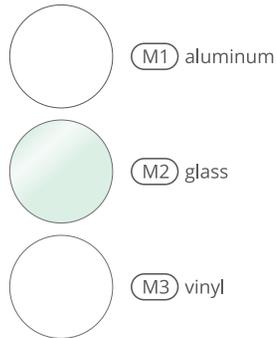

408.292.1600
2464 De La Cruz Blvd., Santa Clara, CA 95050
www.corporatesigns.com

CLIENT
8X8 INC.

PROJECT
8x8

8X8 INC.
675 CREEKSIDE WAY
CAMPBELL, CA

DRAWING / REVISION DATE
07/23/19 - YY
08/01/19 - YY
08/09/19 - YY
08/12/19 - YY
08/15/19 - YY
08/15/19 - AN

FILE NAME / LOCATION
S:\ajOB\new ajOB\8 x8\ Creekside\
Drawings\31205 8x8 Exterior Signage
8-15-19.CDR

ORDER NUMBER
31205

SIGN TYPE
[Redacted]

SHEET TITLE
SIGN ELEMENTS

All drawings as well as creative content are the property of Corporate Sign Systems. You must have written consent by a Corporate Sign Systems' Officer prior to disclosure, reproduction, or distribution outside of your organization.

PAGE NUMBER
2

8x8



A Building Id

8x8

B Monument Id



C Directory Id

scale: 1/4" = 1'-0"

CLIENT
8X8 INC.

PROJECT
8x8

8X8 INC.
675 CREEKSIDE WAY
CAMPBELL, CA

DRAWING / REVISION DATE
07/23/19 - YY
08/01/19 - YY
08/09/19 - YY
08/12/19 - YY
08/15/19 - YY
08/15/19 - AN

FILE NAME / LOCATION
S:\ajOB\new ajOB\8 x8\ Creekside\
Drawings\31205 8x8 Exterior Signage
8-15-19.CDR


ORDER NUMBER
31205

SIGN TYPE
[Redacted]


SHEET TITLE
SIGN HIERARCHY

All drawings as well as creative content are the property of Corporate Sign Systems. You must have written consent by a Corporate Sign Systems' Officer prior to disclosure, reproduction, or distribution outside of your organization.


PAGE NUMBER
3

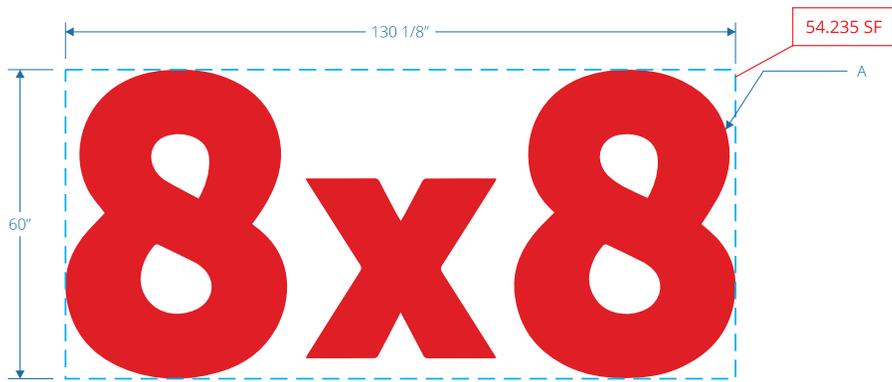

1 FRONT VIEW
scale: 1/2" = 1'-0"

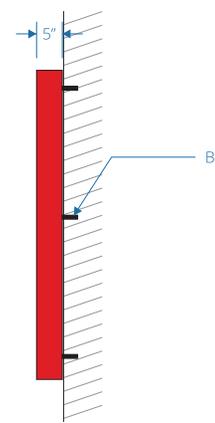

2 SIDE VIEW
scale: 1/2" = 1'-0"

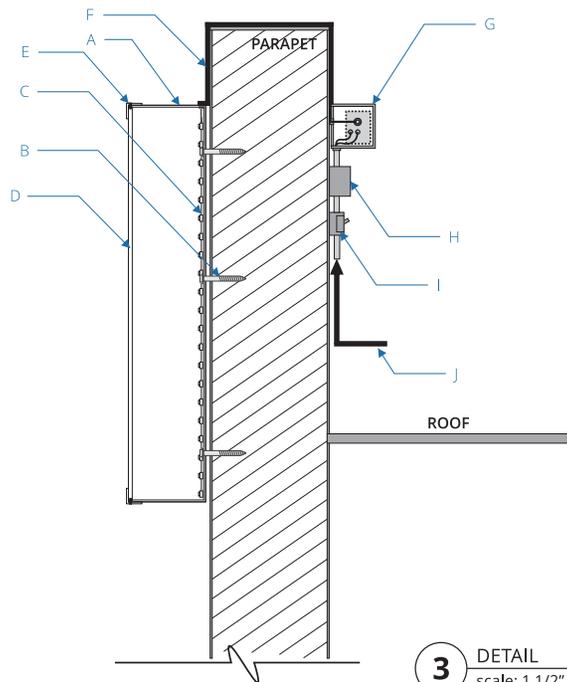

3 DETAIL
scale: 1 1/2" = 1'-0"

This sign is intended to be installed in accordance with the requirements of Article 600 of the National Electrical Code and/or other applicable local codes. This includes proper grounding and bonding of the sign.

DESCRIPTION	QTY: 2
A. 60"h x 130 1/8"w x 5"d fabricated aluminum channel, painted C3 red	
B. 1/4"Ø x 3" tapcon concrete anchor	
C. White LEDs	
D. 1/4" acrylic with vinyl overlay and painted returns, color: C3 red	
E. 1" x 1" trim cap, painted to match returns paint color, C3 red	
F. 1/4"Ø exterior grade, waterproof secondary wire over roof line	
G. 110-277v ul listed power supply	
H. junction box by others	
I. disconnect switch box by others	
J. primary line 110-277v on dedicated circuit by others	

CLIENT
8X8 INC.

PROJECT
8x8
8X8 INC.
675 CREEKSIDE WAY
CAMPBELL, CA

DRAWING / REVISION DATE
07/23/19 - YY
08/01/19 - YY
08/09/19 - YY
08/12/19 - YY
08/15/19 - YY
08/15/19 - AN

FILE NAME / LOCATION
S:\aj\OB\new aj\OB\8 x8\ Creekside\ Drawings\31205 8x8 Exterior Signage 8-15-19.CDR

ORDER NUMBER
31205

SIGN TYPE
A


SHEET TITLE
BUILDING ID

All drawings as well as creative content are the property of Corporate Sign Systems. You must have written consent by a Corporate Sign Systems' Officer prior to disclosure, reproduction, or distribution outside of your organization.


PAGE NUMBER
4



3 TOP VIEW
scale: 1/2" = 1'-0"

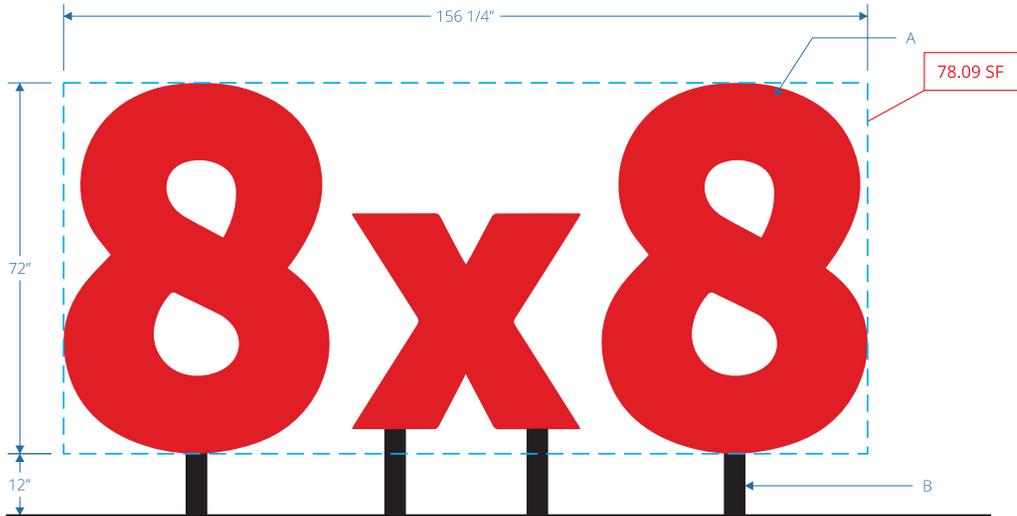

1 FRONT VIEW
scale: 1/2" = 1'-0"

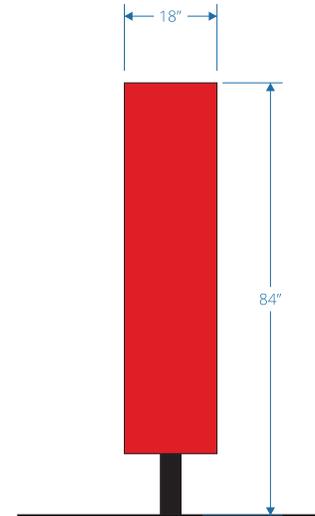

2 SIDE VIEW
scale: 1/2" = 1'-0"

DESCRIPTION

QTY: 1

A. 72"h x 156 1/4"w x 18"d fabricated aluminum channel and returns, painted C3 red

B. 4"x 4" aluminum post exposed to 12"h from ground, painted C1 black



408.292.1600
2464 De La Cruz Blvd., Santa Clara, CA 95050
www.corporatesigns.com

CLIENT
8X8 INC.

PROJECT

8x8

8X8 INC.
675 CREEKSIDE WAY
CAMPBELL, CA

DRAWING / REVISION DATE

07/23/19 - YY
08/01/19 - YY
08/09/19 - YY
08/12/19 - YY
08/15/19 - YY
08/15/19 - AN

FILE NAME / LOCATION

S:\ajOB\new ajOB\8 x8\ Creekside\
Drawings\31205 8x8 Exterior Signage
8-15-19.CDR

ORDER NUMBER

31205

SIGN TYPE

B


SHEET TITLE

MONUMENTID


All drawings as well as creative content are the property of Corporate Sign Systems. You must have written consent by a Corporate Sign Systems' Officer prior to disclosure, reproduction, or distribution outside of your organization.

PAGE NUMBER


5

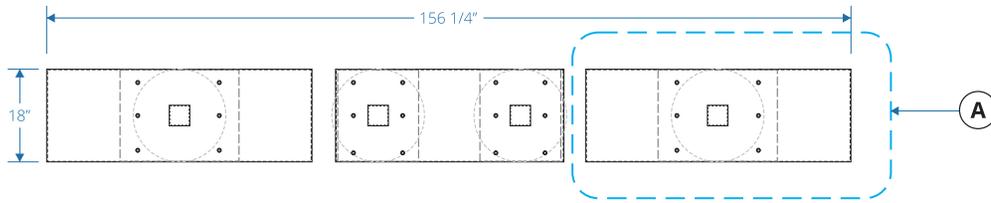

3 TOP VIEW
scale: 1/2" = 1'-0"

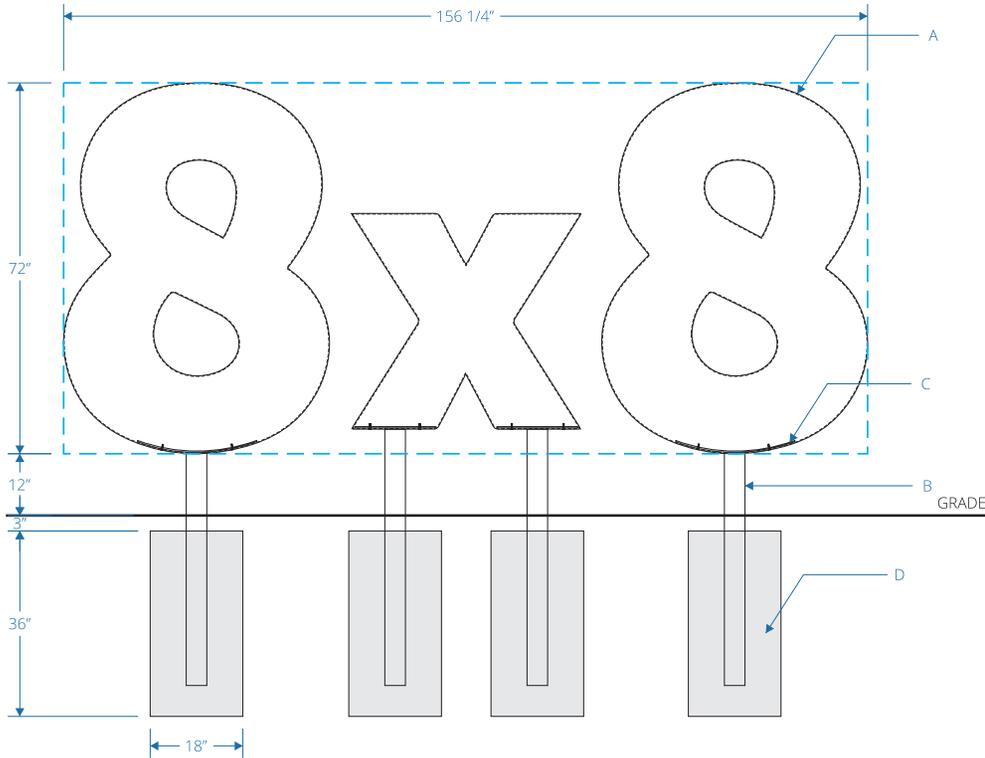

1 FRONT VIEW
scale: 1/2" = 1'-0"

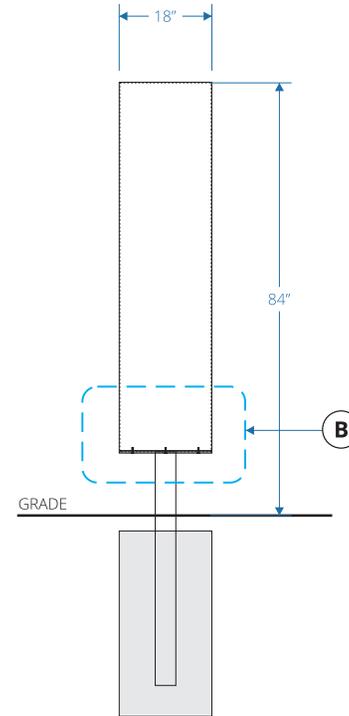

2 SIDE VIEW
scale: 1/2" = 1'-0"

DESCRIPTION

QTY: 1

- A. 72"h x 156 1/4"w x 18"d fabricated aluminum channel and returns, painted C3 red
- B. 4"x 4" aluminum post exposed to 12"h from ground, aluminum post welded to 1/4" aluminum plate, painted C1 black
- C. 1/4" thick aluminum plate with welded post bolted to returns
- D. concrete footing (see engineering page)



408.292.1600
2464 De La Cruz Blvd., Santa Clara, CA 95050
www.corporatesigns.com

CLIENT
8X8 INC.

PROJECT

8x8

8X8 INC.
675 CREEKSIDE WAY
CAMPBELL, CA

DRAWING / REVISION DATE

- 07/23/19 - YY
- 08/01/19 - YY
- 08/09/19 - YY
- 08/12/19 - YY
- 08/15/19 - YY
- 08/15/19 - AN

FILE NAME / LOCATION

S:\aj\OB\new aj\OB\8 x8\ Creekside\
Drawings\31205 8x8 Exterior Signage
8-15-19.CDR

ORDER NUMBER

31205

SIGN TYPE

B


SHEET TITLE

MONUMENT ID


All drawings as well as creative content are the property of Corporate Sign Systems. You must have written consent by a Corporate Sign Systems' Officer prior to disclosure, reproduction, or distribution outside of your organization.

PAGE NUMBER

6

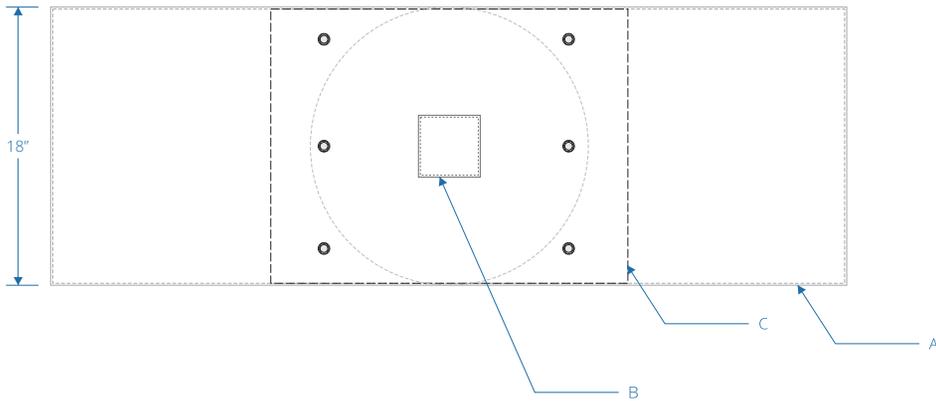

A TOP VIEW - PLATE DETAIL
scale: 1 1/2" = 1'-0"

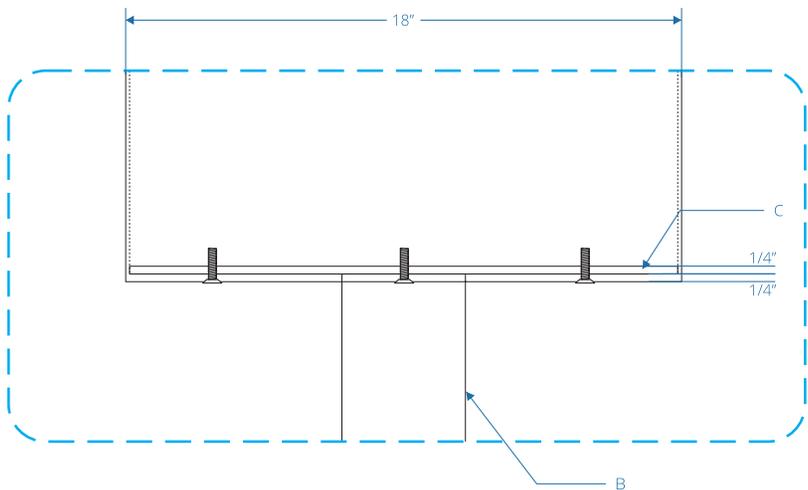

B SIDE VIEW - PLATE DETAIL
scale: 3" = 1'-0"

DESCRIPTION

QTY: 1

- A. 72"h x 156 1/4"w x 18"d fabricated aluminum channel and returns, painted C3 red
- B. 4"x 4" aluminum post exposed to 12"h from ground, aluminum post welded to 1/4" aluminum plate, painted C1 black
- C. 1/4" thick aluminum plate with welded post bolted to returns
- D. concrete footing (see engineering page)



408.292.1600
2464 De La Cruz Blvd., Santa Clara, CA 95050
www.corporatesigns.com

CLIENT
8X8 INC.

PROJECT

8x8

8X8 INC.
675 CREEKSIDE WAY
CAMPBELL, CA

DRAWING / REVISION DATE

- 07/23/19 - YY
- 08/01/19 - YY
- 08/09/19 - YY
- 08/12/19 - YY
- 08/15/19 - YY
- 08/15/19 - AN

FILE NAME / LOCATION

S:\aj\JOB\new aj\JOB\8 x8\ Creekside\ Drawings\31205 8x8 Exterior Signage 8-15-19.CDR

ORDER NUMBER

31205

SIGN TYPE

B


SHEET TITLE

MONUMENT ID


All drawings as well as creative content are the property of Corporate Sign Systems. You must have written consent by a Corporate Sign Systems' Officer prior to disclosure, reproduction, or distribution outside of your organization.

PAGE NUMBER

7

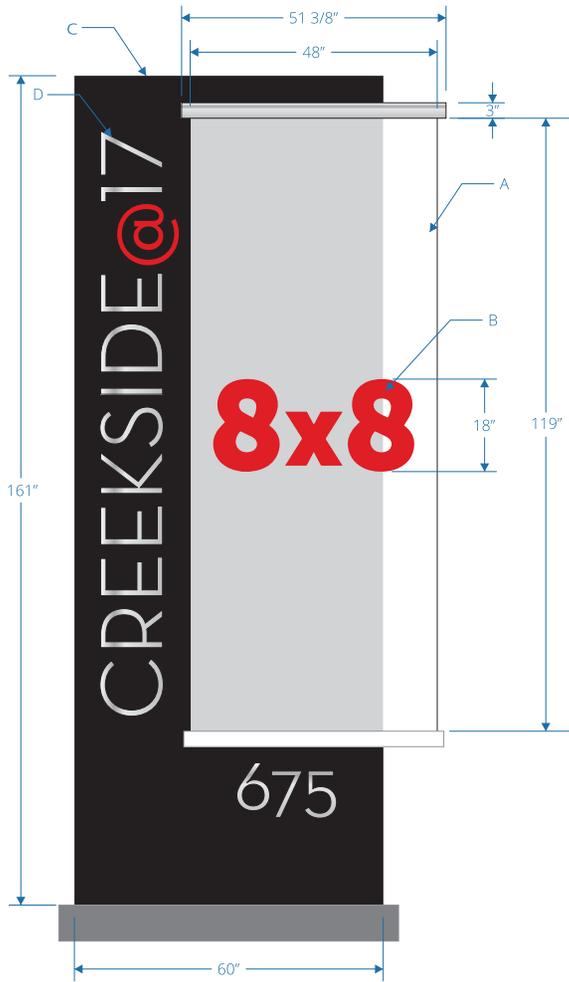

1 FRONT VIEW
scale: 1/2" = 1'-0"

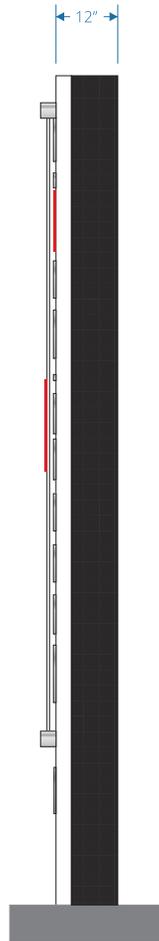

2 SIDE VIEW
scale: 1/2" = 1'-0"

DESCRIPTION

QTY: 1

- A. 48" w x 119" h x 1/2" glass panel
- B. 18" h x 1/2" thick FCO acrylic logo painted C3 red
- C. repaint EXISTING monument cabinet, C1 black
- D. repaint EXISTING lettering and number, color C3 red and C4 silver

CLIENT
8X8 INC.

PROJECT

8x8

8X8 INC.
675 CREEKSIDE WAY
CAMPBELL, CA

DRAWING / REVISION DATE

07/23/19 - YY
08/01/19 - YY
08/09/19 - YY
08/12/19 - YY
08/15/19 - YY
08/15/19 - AN

FILE NAME / LOCATION

S:\aj\JOB\new aj\JOB\8 x8\ Creekside\
Drawings\31205 8x8 Exterior Signage
8-15-19.CDR

ORDER NUMBER

31205

SIGN TYPE

C

SHEET TITLE
DIRECTORY ID

All drawings as well as creative content are the property of Corporate Sign Systems. You must have written consent by a Corporate Sign Systems' Officer prior to disclosure, reproduction, or distribution outside of your organization.

PAGE NUMBER

8



1 PROPOSED SIGN
scale: NTS

CLIENT
8X8 INC.

PROJECT
8x8

8X8 INC.
675 CREEKSIDE WAY
CAMPBELL, CA

DRAWING / REVISION DATE
07/23/19 - YY
08/01/19 - YY
08/09/19 - YY
08/12/19 - YY
08/15/19 - YY
08/15/19 - AN

FILE NAME / LOCATION
S:\ajOB\new ajOB\8 x8\ Creekside\
Drawings\31205 8x8 Exterior Signage
8-15-19.CDR

ORDER NUMBER
31205

SIGN TYPE
[REDACTED]

SHEET TITLE
ELEVATION

All drawings as well as creative content are the property of Corporate Sign Systems. You must have written consent by a Corporate Sign Systems' Officer prior to disclosure, reproduction, or distribution outside of your organization.

PAGE NUMBER
9



1 PROPOSED SIGN
scale: NTS

© all rights reserved 2019

0
corporate™
SIGN SYSTEMS

408.292.1600
2464 De La Cruz Blvd., Santa Clara, CA 95050
www.corporatesigns.com

CLIENT
8X8 INC.

PROJECT

8x8

8X8 INC.
675 CREEKSIDE WAY
CAMPBELL, CA

DRAWING / REVISION DATE

07/23/19 - YY
08/01/19 - YY
08/09/19 - YY
08/12/19 - YY
08/15/19 - YY
08/15/19 - AN

FILE NAME / LOCATION

S:\aj\JOB\new aj\JOB\8 x8\ Creekside\
Drawings\31205 8x8 Exterior Signage
8-15-19.CDR

ORDER NUMBER

31205

SIGN TYPE



SHEET TITLE
ELEVATION

All drawings as well as creative content are the property of Corporate Sign Systems. You must have written consent by a Corporate Sign Systems' Officer prior to disclosure, reproduction, or distribution outside of your organization.

PAGE NUMBER

10



1 PROPOSED SIGN
scale: NTS

CLIENT
8X8 INC.

PROJECT

8x8

8X8 INC.
675 CREEKSIDE WAY
CAMPBELL, CA

DRAWING / REVISION DATE

07/23/19 - YY
08/01/19 - YY
08/09/19 - YY
08/12/19 - YY
08/15/19 - YY
08/15/19 - AN

FILE NAME / LOCATION

S:\aj\JOB\new aj\JOB\8 x8\ Creekside\
Drawings\31205 8x8 Exterior Signage
8-15-19.CDR

ORDER NUMBER

31205

SIGN TYPE



SHEET TITLE
ELEVATION

All drawings as well as creative content are the property of Corporate Sign Systems. You must have written consent by a Corporate Sign Systems' Officer prior to disclosure, reproduction, or distribution outside of your organization.

PAGE NUMBER

11



1 PROPOSED SIGN
scale: NTS

CLIENT
8X8 INC.

PROJECT

8x8

8X8 INC.
675 CREEKSIDE WAY
CAMPBELL, CA

DRAWING / REVISION DATE

07/23/19 - YY
08/01/19 - YY
08/09/19 - YY
08/12/19 - YY
08/15/19 - YY
08/15/19 - AN

FILE NAME / LOCATION

S:\ajOB\new ajOB\8 x8\ Creekside\
Drawings\31205 8x8 Exterior Signage
8-15-19.CDR

ORDER NUMBER

31205

SIGN TYPE




SHEET TITLE

ELEVATION


All drawings as well as creative content are the property of Corporate Sign Systems. You must have written consent by a Corporate Sign Systems' Officer prior to disclosure, reproduction, or distribution outside of your organization.

PAGE NUMBER

12

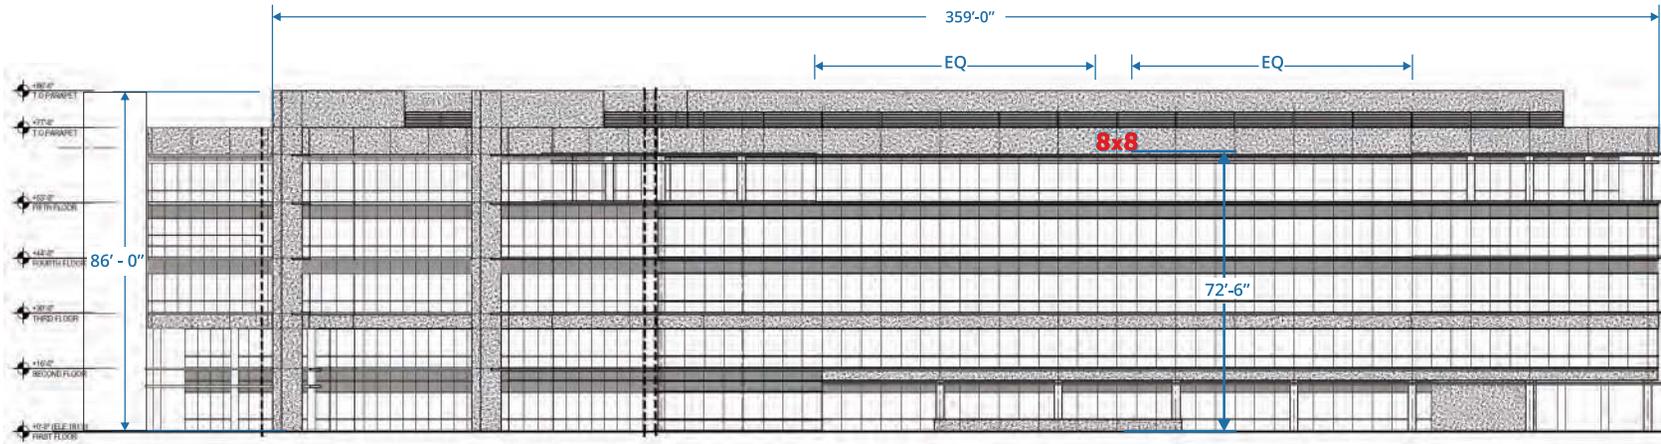

1 WEST ELEVATION
scale: 1/32" = 1'-0"

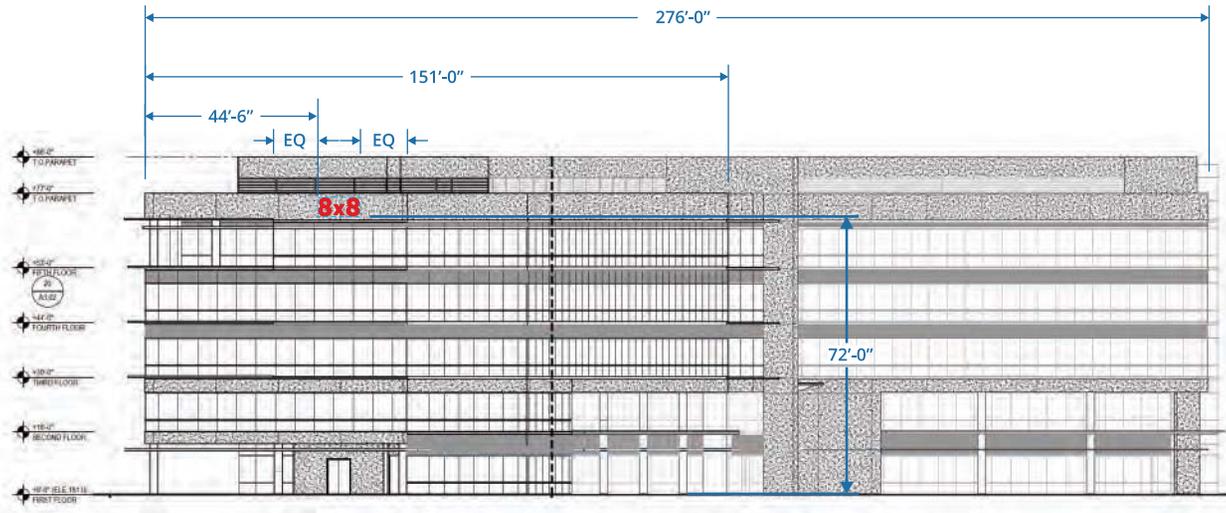

2 SOUTH ELEVATION
scale: 1/32" = 1'-0"

CLIENT
8X8 INC.

PROJECT

8x8

8X8 INC.
675 CREEKSIDE WAY
CAMPBELL, CA

DRAWING / REVISION DATE

07/23/19 - YY
08/01/19 - YY
08/09/19 - YY
08/12/19 - YY
08/15/19 - YY
08/15/19 - AN

FILE NAME / LOCATION

S:\aj\JOB\new aj\JOB\8 x8\ Creekside\
Drawings\31205 8x8 Exterior Signage
8-15-19.CDR

ORDER NUMBER

31205

SIGN TYPE


SHEET TITLE

LOCATION PLAN

All drawings as well as creative content are the property of Corporate Sign Systems. You must have written consent by a Corporate Sign Systems' Officer prior to disclosure, reproduction, or distribution outside of your organization.

PAGE NUMBER

13

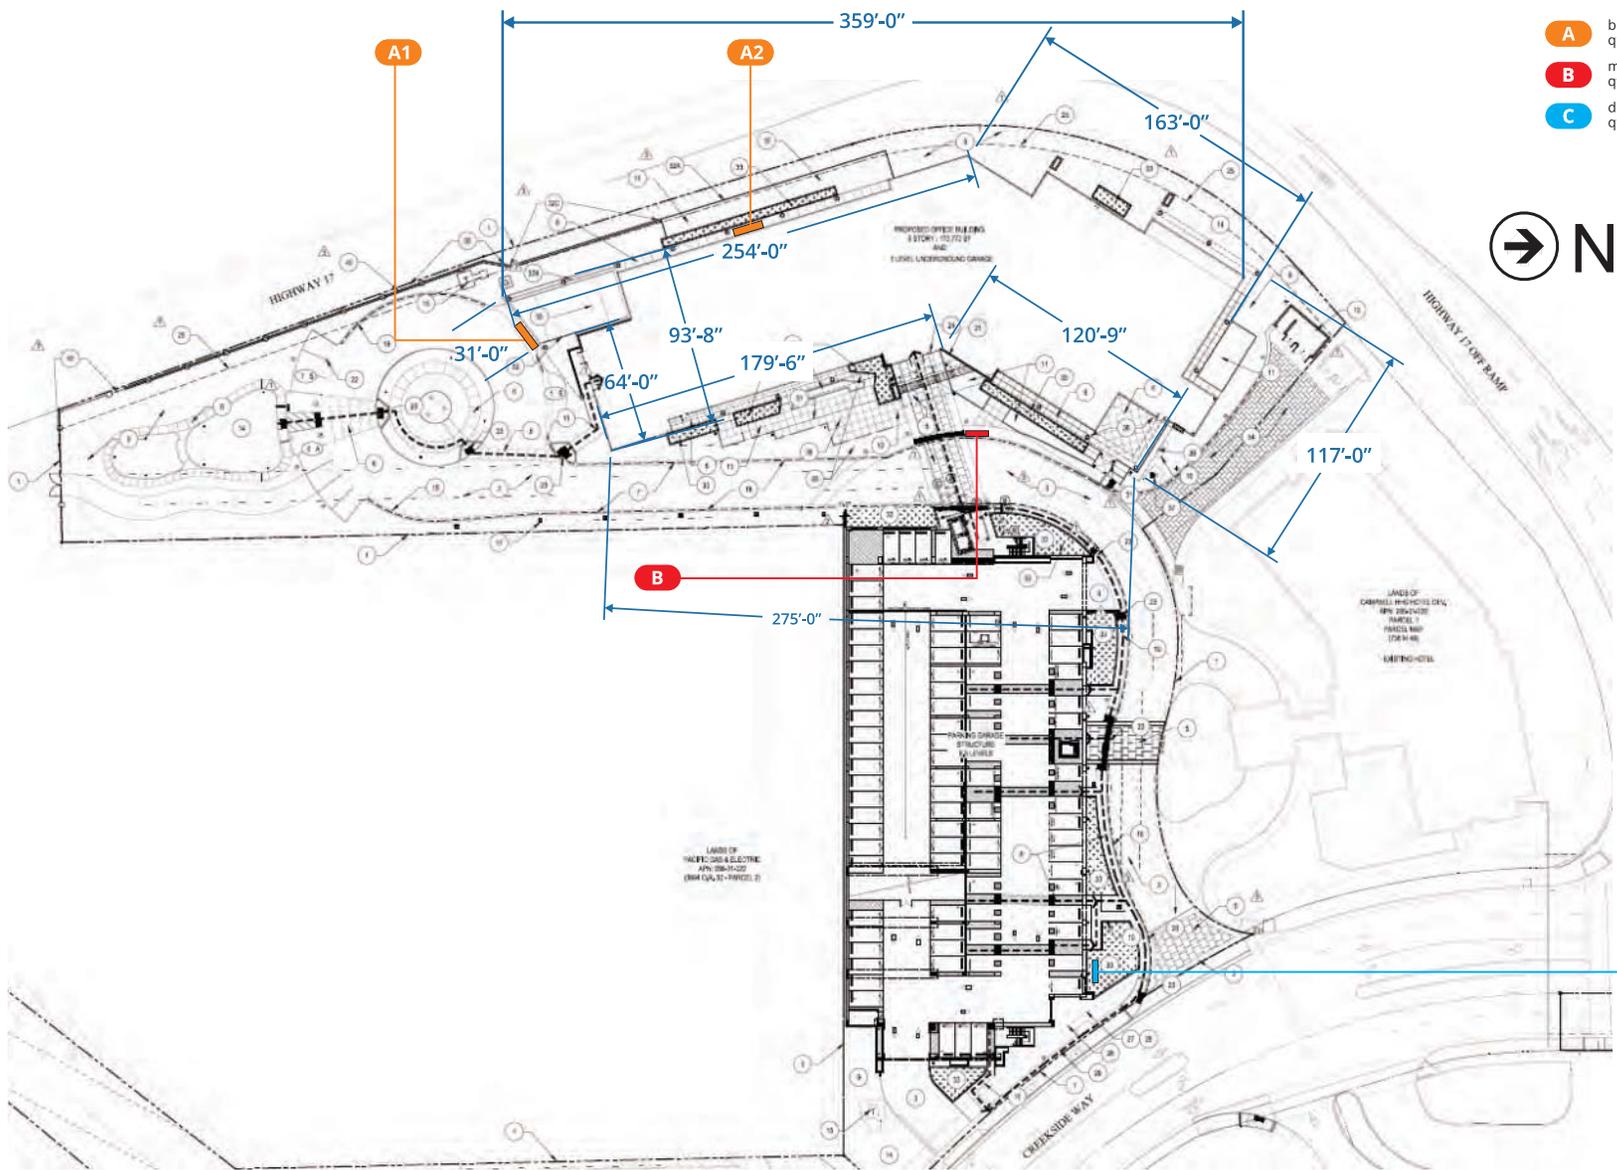

- A building id qty 2
- B monument id qty 1
- C directory id qty 1



CLIENT
 8X8 INC.

PROJECT
8x8

8X8 INC.
 675 CREEKSIDE WAY
 CAMPBELL, CA

DRAWING / REVISION DATE
 07/23/19 - YY
 08/01/19 - YY
 08/09/19 - YY
 08/12/19 - YY
 08/15/19 - YY
 08/15/19 - AN

FILE NAME / LOCATION
 S:\aj\JOB\new aj\JOB\8 x8\ Creekside\
 Drawings\31205 8x8 Exterior Signage
 8-15-19.CDR

ORDER NUMBER
31205

SIGN TYPE
 [Redacted]

SHEET TITLE
 LOCATION PLAN

All drawings as well as creative content are the property of Corporate Sign Systems. You must have written consent by a Corporate Sign Systems' Officer prior to disclosure, reproduction, or distribution outside of your organization.

PAGE NUMBER
14

1 SITE MAP
 scale: NTS

CLIENT
8X8 INC.

PROJECT

8x8

8X8 INC.
675 CREEKSIDE WAY
CAMPBELL, CA

DRAWING / REVISION DATE

- 07/23/19 - YY
- 08/01/19 - YY
- 08/09/19 - YY
- 08/12/19 - YY
- 08/15/19 - YY
- 08/15/19 - AN

FILE NAME / LOCATION

S:\aj\OB\new aj\OB\8 x8\ Creekside\
Drawings\31205 8x8 Exterior Signage
8-15-19.CDR

ORDER NUMBER

31205

SIGN TYPE



SHEET TITLE


PARCEL MAP

All drawings as well as creative content are the property of Corporate Sign Systems. You must have written consent by a Corporate Sign Systems' Officer prior to disclosure, reproduction, or distribution outside of your organization.

PAGE NUMBER

15

AutoCAD SHX Text
OFFICE OF COUNTY ASSESSOR
SANTA CLARA COUNTY, CALIFOR
NIA

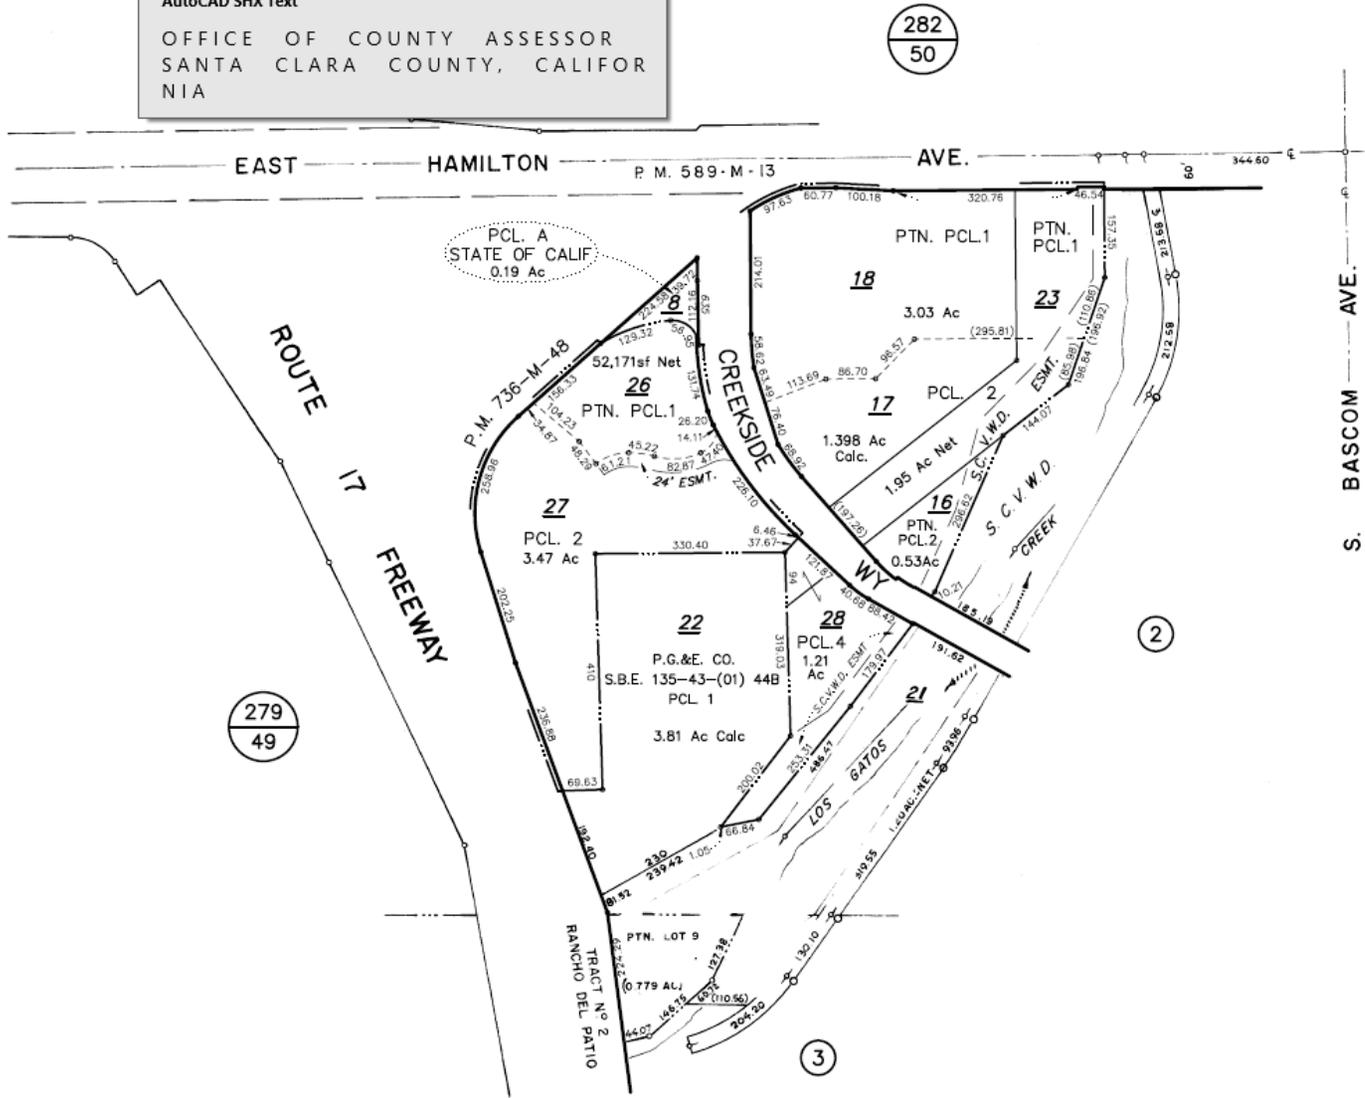

TMA DET. MAP 106
LAWRENCE E. STONE — ASSESSOR
Cadastral map for assessment purposes only.
Compiled under R. & T. Code, Sec. 327.
Effective Roll Year 2019-2020