

Location of Proposed Project



CITY OF CAMPBELL
City of Campbell
70 North First Street
Campbell, CA 95008 -1423

Project Image



Courtesy Notice

Dear Campbell Resident,

July 16, 2024

We are notifying you that the Planning Division of the Community Development Department of the City of Campbell has received an application for the following project:

Project Address: 2501 S Winchester Blvd
Zoning | Area Plan: TO-MU | Winchester Boulevard Master Plan
Neighborhood Association(s): N/A
Council District: 1
File No.: PLN-2024-96
APN: 305-36-004
Applicant: Mike Terron
Property Owner: Campbell Plaza Development Company
Application Type: Sign Permit
Project Planner: Nishant Seoni, Contract Associate Planner
Email Contact: nishants@campbellca.gov

Project Description:

To allow the installation of a 54 square foot double-face free-standing electronic readerboard sign on the southeast side of the Campbell Plaza Shopping Center along Winchester Boulevard for an existing movie theater.

If you would like to find out more information regarding the proposed project, please view the project plans using the QR code below or contact the Project Planner. The City will send you another notice before the City makes a decision regarding approval of the project.

Before a decision is reached you will receive a formal notice providing another opportunity for public comment.



- City of Campbell -
Community Development Department
70 N. First Street, Campbell CA 95008
(408)866-2140 | planning@campbellca.gov

Note: Applications may change after initial application submittal. To view the project plans, please scan the QR code.

**Asistencia en Español disponible,
Simplemente marque (408) 866-2140 y pida traducción en Español



CINELUX THEATRES

Sign Permit Package

Owner/Location:

Cinelux Theatres
2501 S. Winchester Blvd.
Campbell, CA 95032

Sign Contractor, Erecting and Maintaining Sign:

Northwest Signs Lic #786185
120 Encinal Street, Santa Cruz CA 95060
831-469-8208

Scope of Work:

Exterior Signage:

One Illuminated Digital Display Sign

Assessor's Parcel Number: 305-36-013

Project is in compliance with 2022 CBC, CA Electrical Code. CA Energy Code & SCMC Title 18

All signs shall be listed and provided with installation instructions and installed in conformance with that listing CEC 600.3.

All signs shall be listed and provided with installation instructions and installed in conformance with that listing CEC 600.3.

Signs shall be marked with the manufacturer's name, trademark of other means of identification, input voltage and current rating CEC 600.4.

Minimum 20A circuit required to provide power to the proposed signs CEC 600.5.

Identify location of the required sign disconnect CEC 600.6

Grounding and bonding requirements of CEC 600.7

Provide sign cabinet with drainage holes at bottom CEC 600.9(D). The signs shall be fully illustrated to indicated the following

All signs shall be plainly marked with the name of the person, firm or corporation erecting and maintaining such sign and shall have affixed to the front of the sign the permit number issued (B23-0101) for the sign

SHEET INDEX:

Page 1 - Cover / Sheet Index

Page 2 - Digital Display Sign Specifications

Page 3 - Digital Display Sign Rendering

Page 4 - Sign Location Plan

Page 5 - Sign Location Plan Detail

Proposed square footage of all signage - **approximately TBD**



120 Encinal Street
Santa Cruz, CA 95060-2111
Phone: 831.469.8208
Fax: 831.469.8172
Email: cody@northwestsigns.com
Web: www.northwestsigns.com

Project: **Cinelux Theatres**

Address: 2501 S. Winchester Blvd
Campbell, CA 95008

Dates / Revisions:

09/12/22	09/05/23	11/22/23
09/22/22	09/06/23	05/23/24
09/30/22	10/09/23	05/29/24
06/11/23	10/21/23	
06/12/23	10/23/23	
08/30/23	11/20/23	

Approvals:

Client: _____
Architect: _____
Landlord: _____
Project Manager: _____
Northwest\CineluxTheatres\Campbell\Cinelux - Campbell Digital Display 5-29-24


Drawing Number: **SEP-22.22**

Page Number: **1**

Salesman: **Mike Terron**

Drawn By: **Adrian Nieto**

Scale: **As Noted**

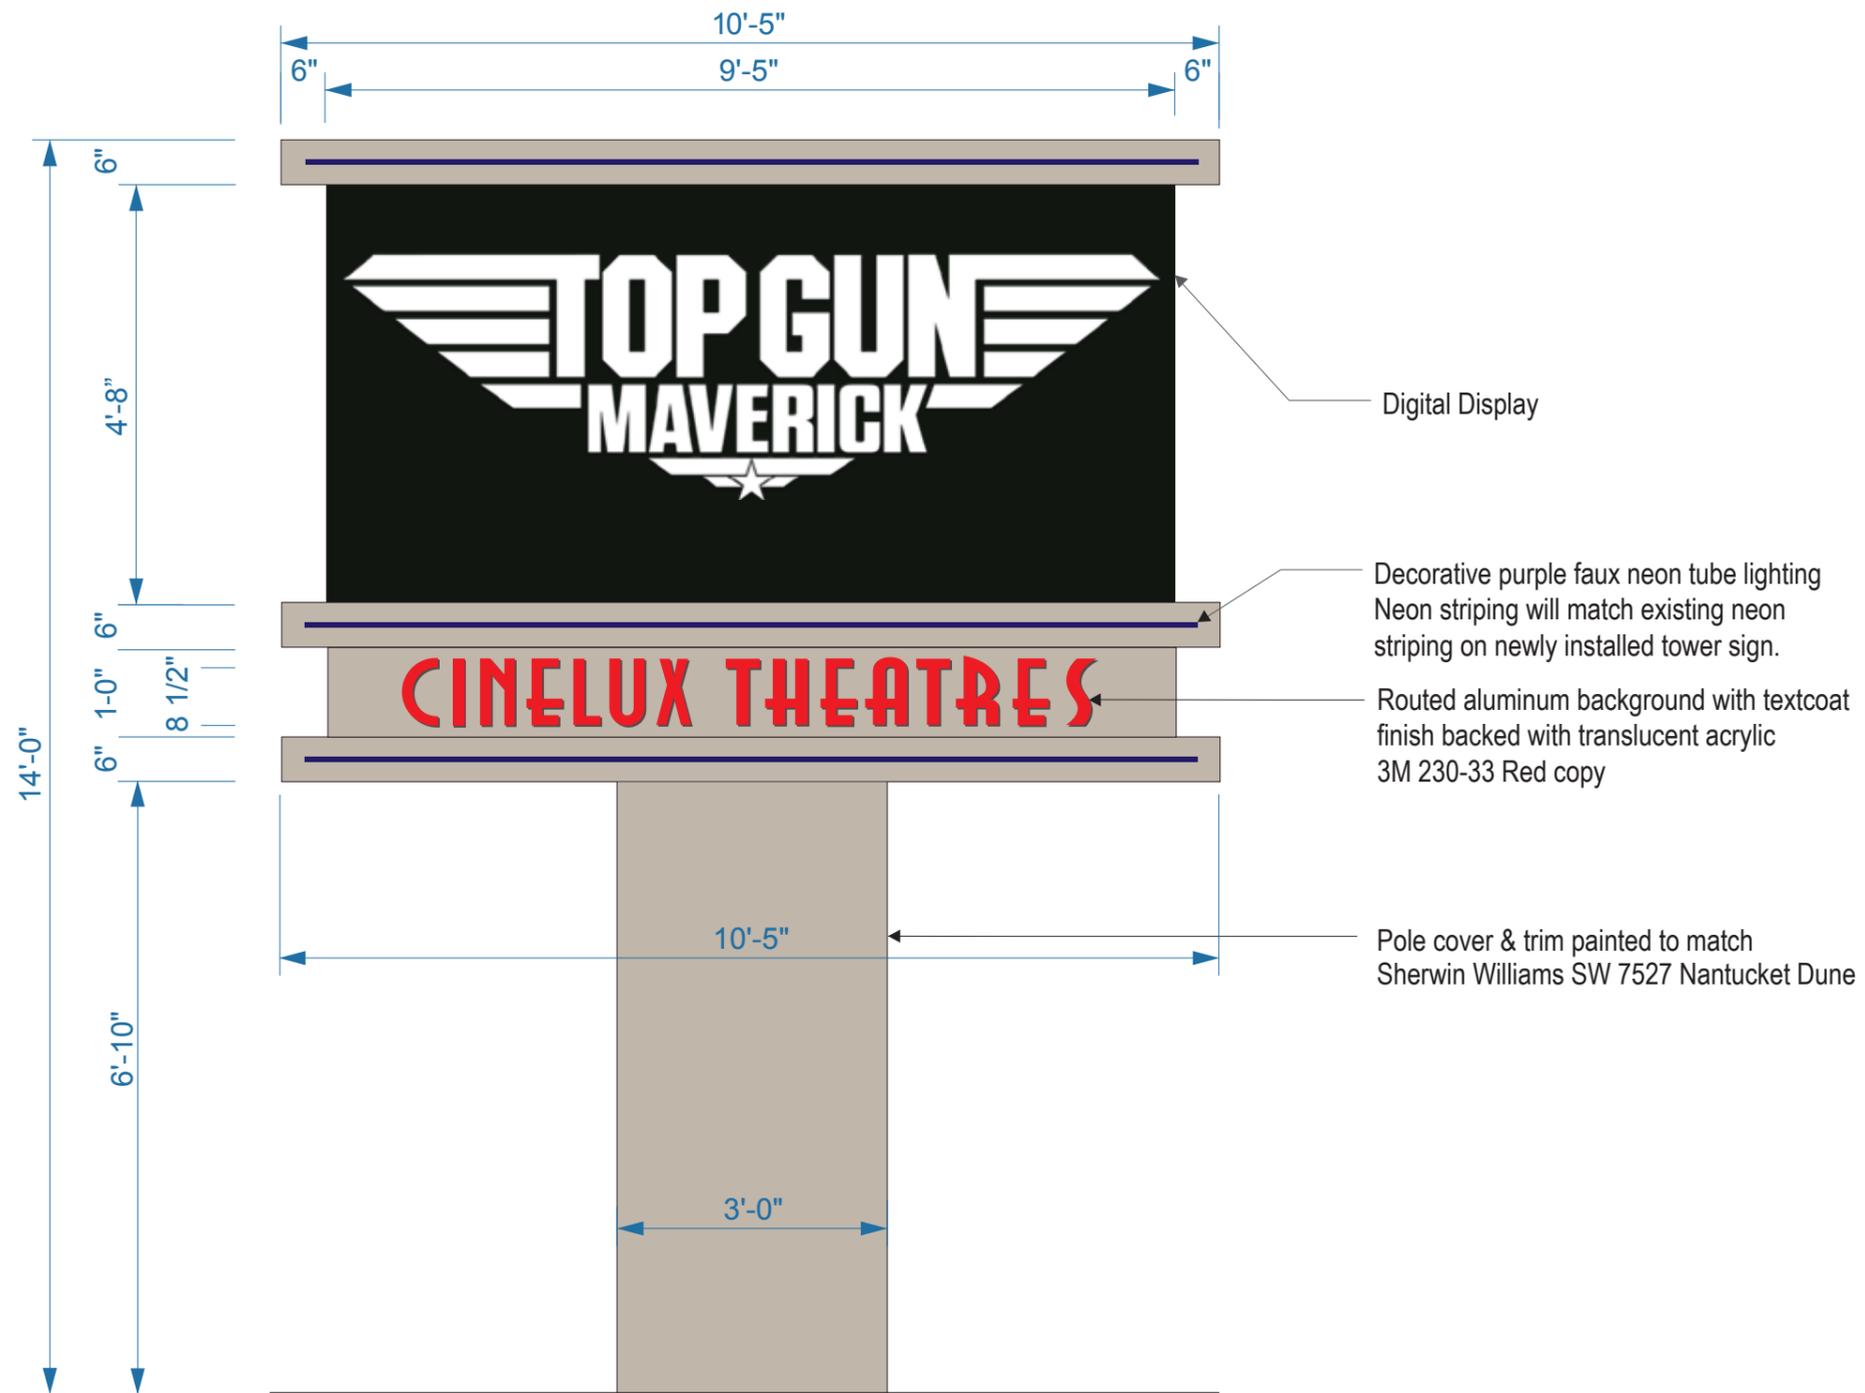

Sign Elevation - Scale: 1/2" = 1'-0" 54 Sq. Ft. Sign Area

Scope of work: Manufacture & Install one double face freestanding sign with digital display and purple faux neon tube lighting.



120 Encinal Street
Santa Cruz, CA 95060-2111
Phone: 831.469.8208
Fax: 831.469.8172
Email: cody@northwestsigns.com
Web: www.northwestsigns.com

Project: **Cinelux Theatres**
Address: 2501 S. Winchester Blvd
Campbell, CA 95008

Dates / Revisions:		
09/12/22	09/05/23	11/22/23
09/22/22	09/06/23	05/23/24
09/30/22	10/09/23	05/29/24
06/11/23	10/21/23	
06/12/23	10/23/23	
08/30/23	11/20/23	

Approvals: _____
Client: _____
Architect: _____
Landlord: _____
Project Manager: _____
Northwest\CineluxTheatres\Campbell\Cinelux - Campbell Digital Display 5-29-24

Drawing Number: **SEP-22.22**
Page Number: **2**
Salesman: Mike Terron
Drawn By: Adrian Nieto
Scale: As Noted



Sign Rendering - Day Time - Scale: 3/16" = 1'-0"



Sign Rendering - Night Time - Scale: 3/16" = 1'-0"



120 Encinal Street
Santa Cruz, CA 95060-2111

Phone: 831.469.8208

Fax: 831.469.8172

Email: cody@northwestsigns.com

Web: www.northwestsigns.com

Project: **Cinelux Theatres**

Address: 2501 S. Winchester Blvd
Campbell, CA 95008

Dates / Revisions:

09/12/22	09/05/23	11/22/23
09/22/22	09/06/23	05/23/24
09/30/22	10/09/23	05/29/24
06/11/23	10/21/23	
06/12/23	10/23/23	
08/30/23	11/20/23	

Approvals:

Client: _____
 Architect: _____
 Landlord: _____
 Project Manager: _____
 Northwest\CineluxTheatres\Campbell\Cinelux - Campbell Digital Display 5-29-24


Drawing Number: **SEP-22.22**

Page Number: **3**

Salesman: **Mike Terron**

Drawn By: **Adrian Nieto**

Scale: **As Noted**

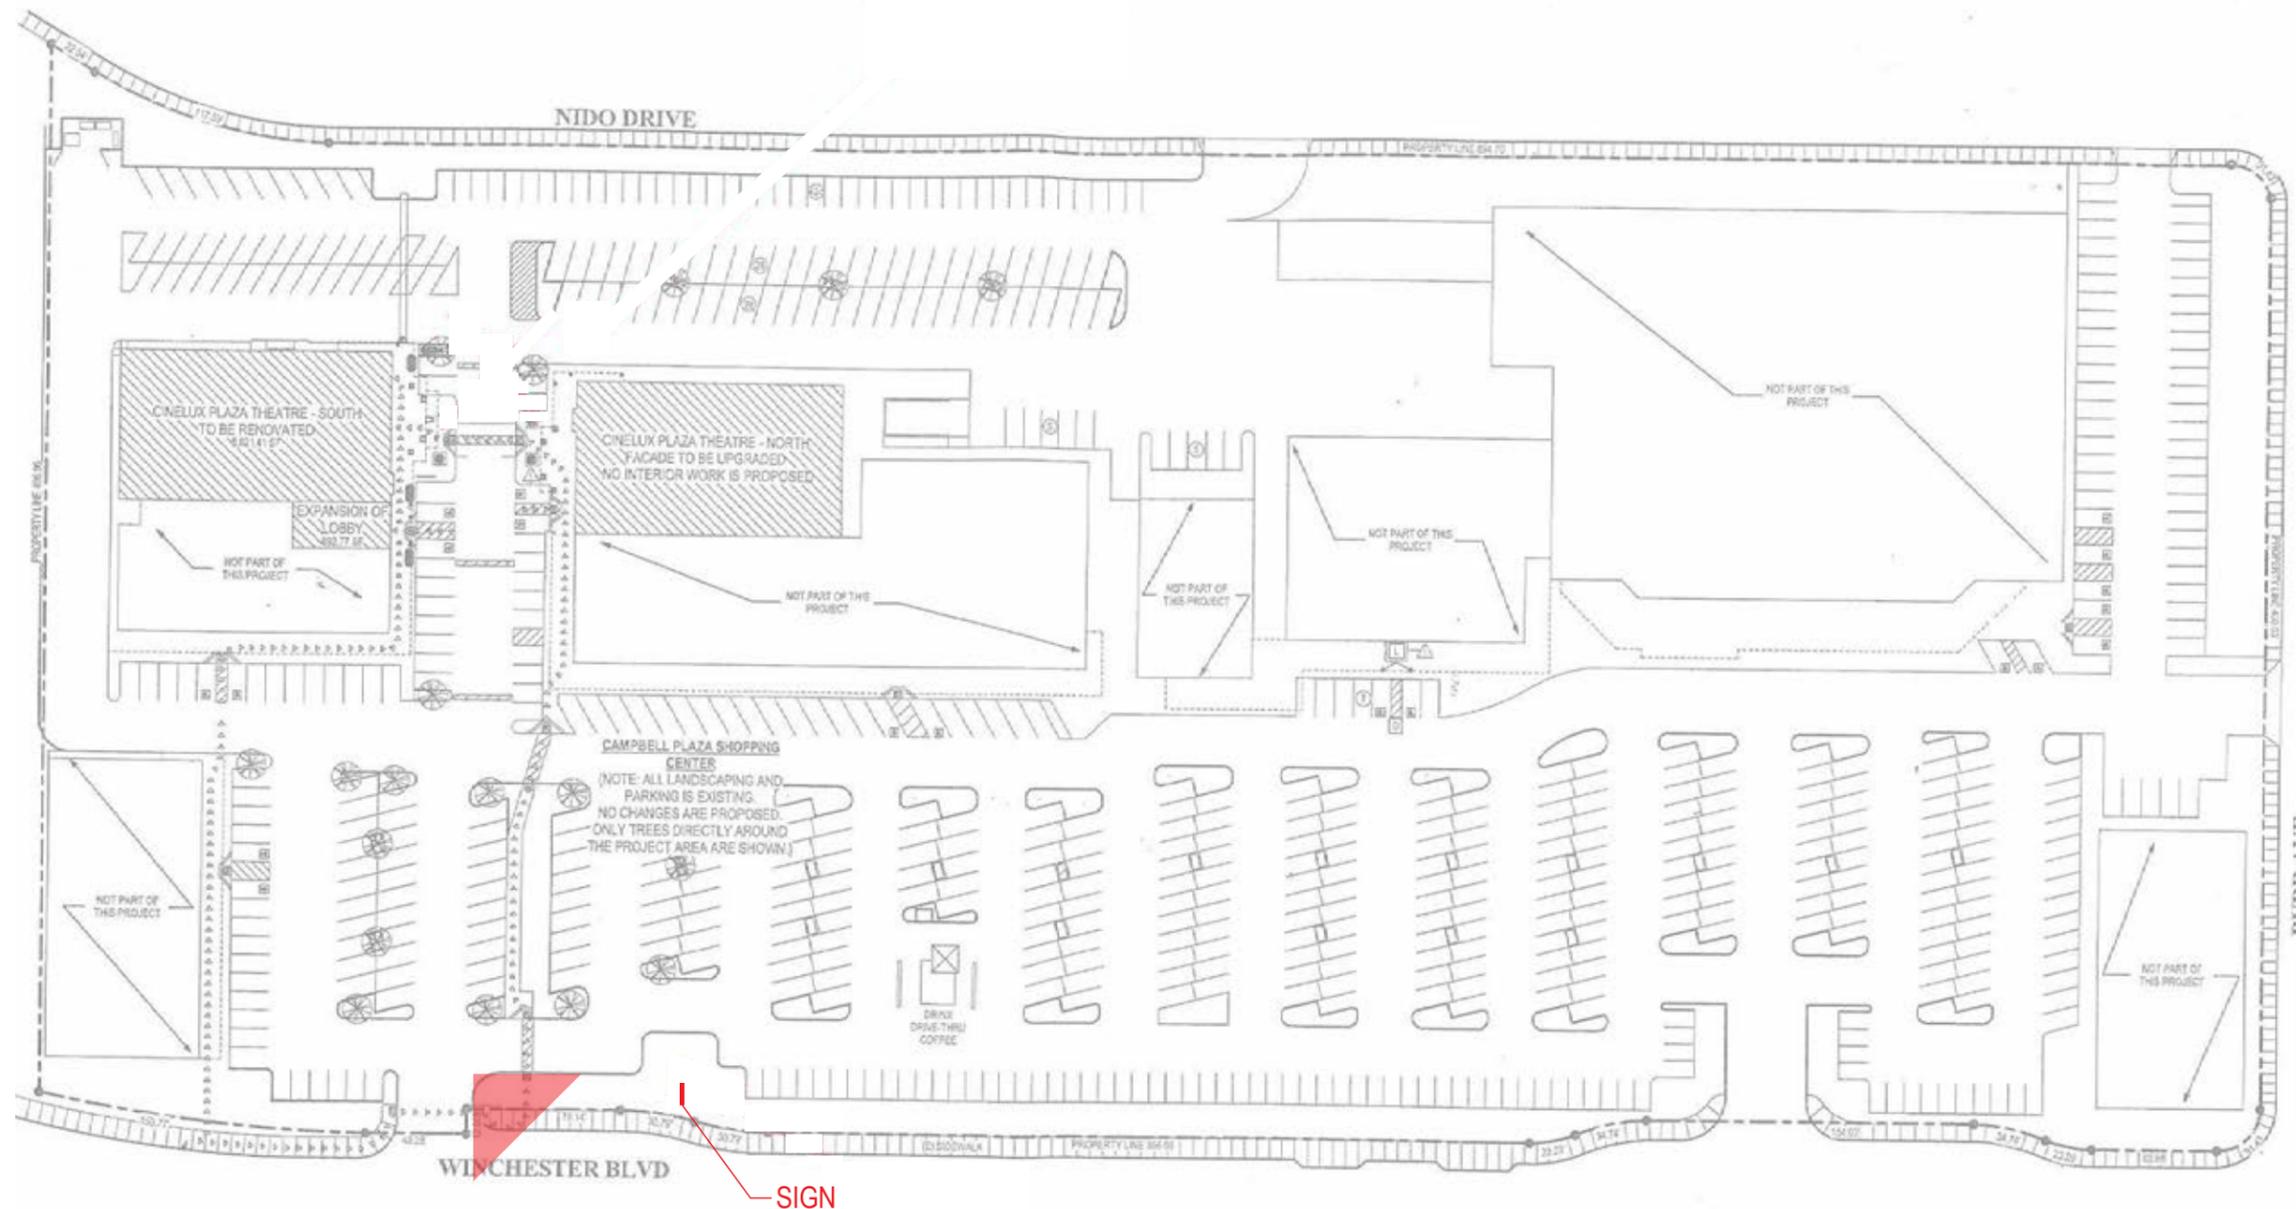

Site Plan - Scale: NTS




120 Encinal Street
 Santa Cruz, CA 95060-2111
 Phone: 831.469.8208
 Fax: 831.469.8172
 Email: cody@northwestsigns.com
 Web: www.northwestsigns.com

Project: **Cinelux Theatres**
 Address: 2501 S. Winchester Blvd
 Campbell, CA 95008

Dates / Revisions:		
09/12/22	09/05/23	11/22/23
09/22/22	09/06/23	05/23/24
09/30/22	10/09/23	05/29/24
06/11/23	10/21/23	
06/12/23	10/23/23	
08/30/23	11/20/23	

Approvals:	
Client:	_____
Architect:	_____
Landlord:	_____
Project Manager:	_____
Northwest\CineluxTheatres\Campbell\Cinelux - Campbell Digital Display 5-29-24	

Drawing Number: **SEP-22.22**
 Page Number: **4**
 Salesman: **Mike Terron**
 Drawn By: **Adrian Nieto**
 Scale: **As Noted**

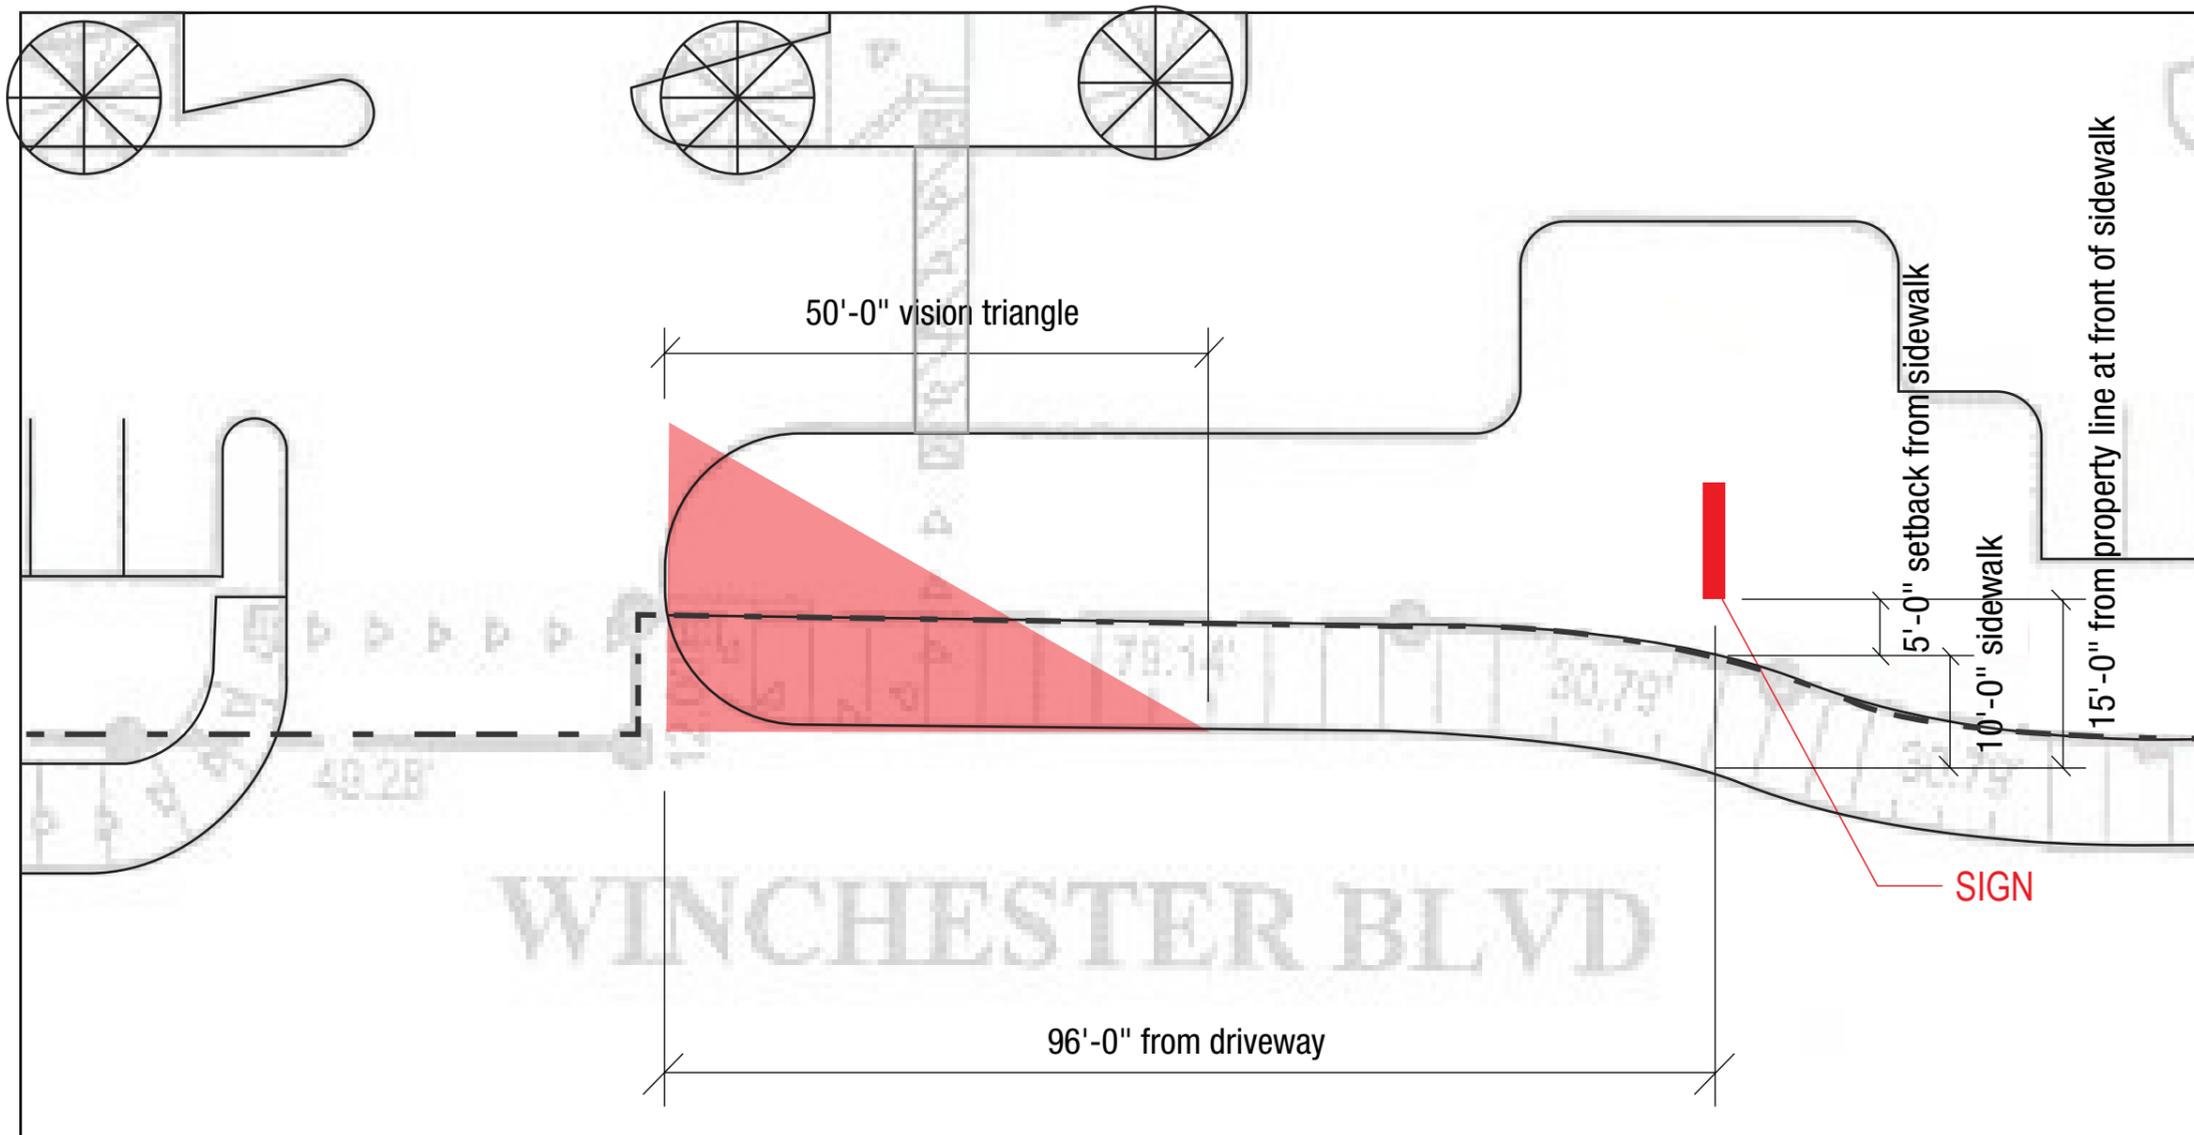

Site Plan - Scale: 1/16" = 1'-0"



120 Encinal Street
Santa Cruz, CA 95060-2111

Phone: 831.469.8208

Fax: 831.469.8172

Email: cody@northwestsigns.com

Web: www.northwestsigns.com

Project: **Cinelux Theatres**

Address: 2501 S. Winchester Blvd
Campbell, CA 95008

Dates / Revisions:

09/12/22	09/05/23	11/22/23
09/22/22	09/06/23	05/23/24
09/30/22	10/09/23	05/29/24
06/11/23	10/21/23	
06/12/23	10/23/23	
08/30/23	11/20/23	

Approvals:

Client: _____

Architect: _____

Landlord: _____

Project Manager: _____

Northwest\CineluxTheatres\Campbell\Cinelux - Campbell Digital Display 5-29-24

Drawing Number: **SEP-22.22**

Page Number: **5**

Salesman: **Mike Terron**

Drawn By: **Adrian Nieto**

Scale: **As Noted**