

Courtesy Notice

Dear Campbell Resident,

July 31st, 2024

We are notifying you that the Planning Division of the Community Development Department of the City of Campbell has received an

Project Address: 2350 S Winchester Blvd

Zoning | Area Plan: P-F | Winchester Blvd Master Plan

Neighborhood Association(s): N/A

Council District: 3

File No.: PLN-2024-108

APN: 412-02-025

Applicant: Sue Grover, St. Lucy Parish School

Property Owner: Roman Catholic Bishop of San Jose

Application Type: Temporary Use Permit

Project Planner: Ishwarya, Planning Technician

Email Contact: ishwarya@campbellca.gov

Phone Contact: (408) 866-2163

Project Description:

To allow a temporary three-day event “St. Lucy Parish Food and Fun Fest” on church property, including live entertainment, food and alcohol service, carnival and game booths, and an auction on October 11, 2024, to October 13, 2024, from 12 PM to 10:30 PM.

If you would like to find out more information regarding the proposed project, please view the project plans using the QR code below or contact the Project Planner. The City will send you another notice before the City makes a decision regarding approval of the project.

Before a decision is reached you will receive a formal notice providing another opportunity for public comment.



- City of Campbell -
Community Development Department
70 N. First Street, Campbell CA 95008
(408)866-2140 | planning@campbellca.gov

Note: Applications may change after initial application submittal. To view the project plans, please scan the QR code.


**Asistencia en Español disponible,
Simplemente marque (408) 866-2140 y pida traducción en Español



← WINCHESTER AVE →

PARKING

ST. LUCY SCHOOL
FUN FEST CARNIVAL
REV 002

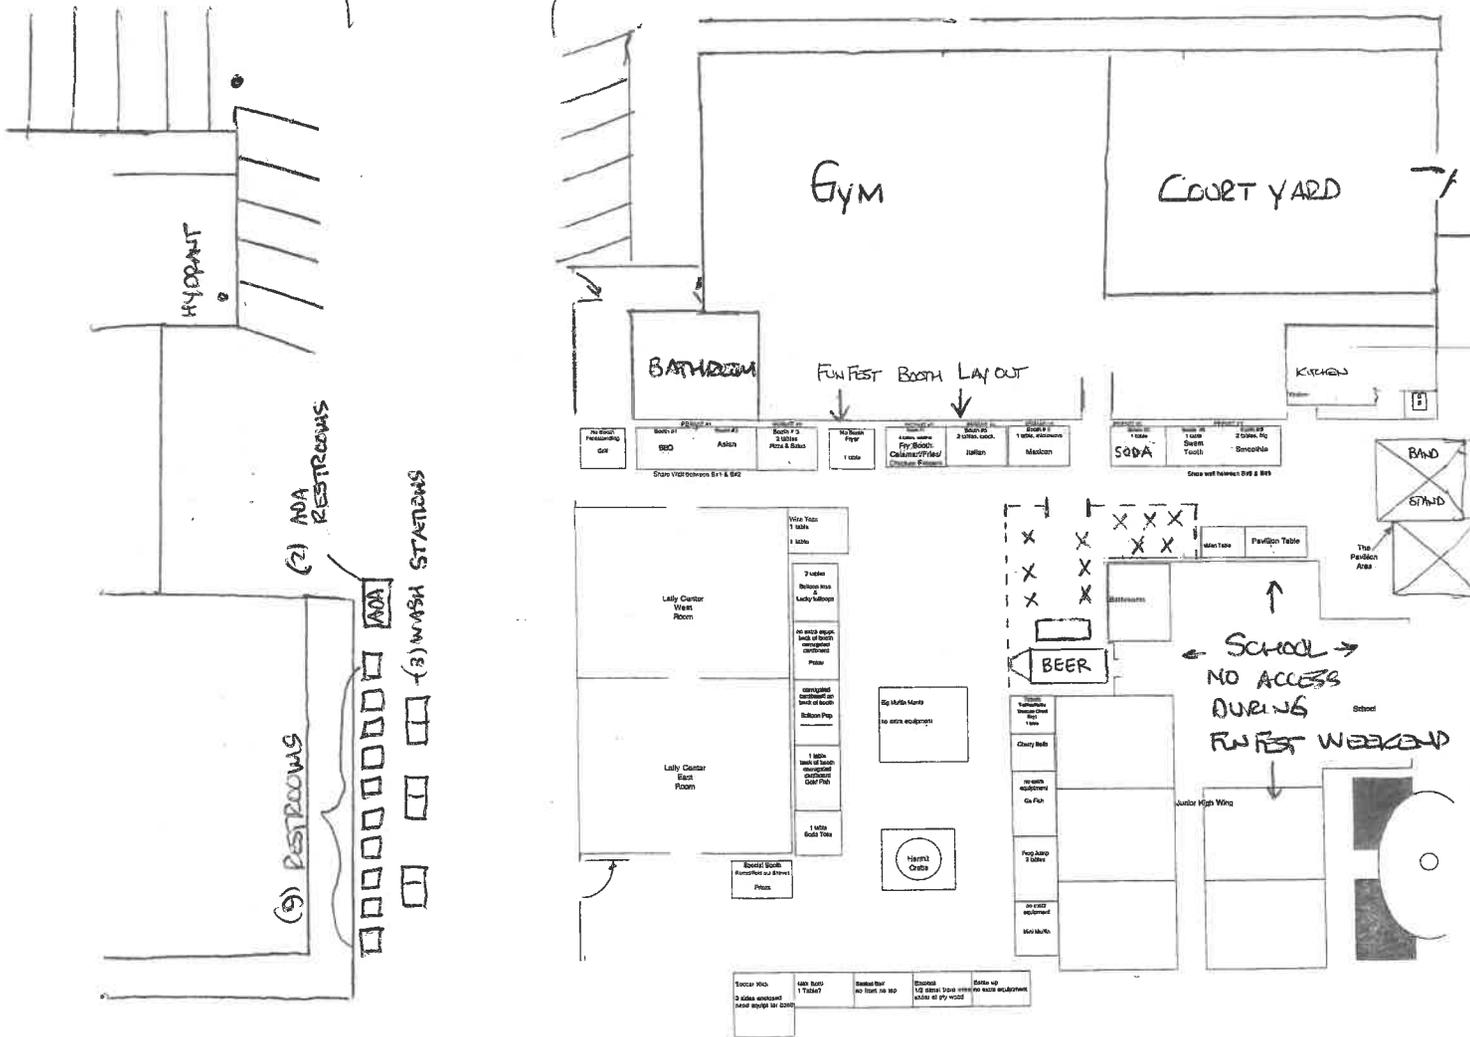

MIDWAY
OF
FUN RIDES
HERE

MIDWAY OF FUN RIDES
HERE

NOT TO SCALE

TOP VIEW