




City of Campbell
 70 North First Street
 Campbell, CA 95008 -1423

Project Image

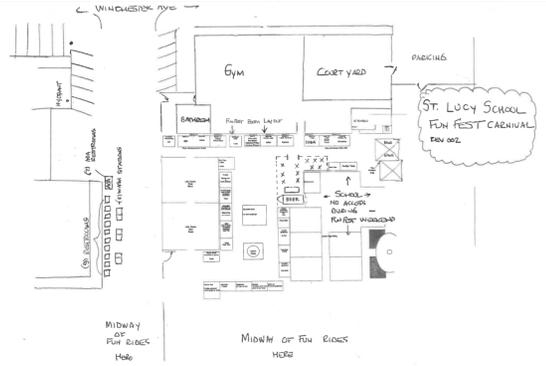

Notice of Decision on Proposed Project

Dear Campbell Resident,

August 15, 2025

The Community Development Director will be rendering a decision on the following project.

Project Address: 76 Kennedy, 2330 S Winchester Blvd.

Zoning | Area Plan: PF | N/A

Neighborhood Association(s): Winchester Boulevard
Master Plan

File No: PLN-2025-60

APN: 412-02-025

Applicant: Sue Grover

Property Owner: St. Lucy Parish School

Project Planner: Larissa Lomen, Assistant Planner

Email Contact: larissal@campbellca.gov

Phone Contact: (408) 866-2144

Project Description:

To allow a three-day community event on October 10-12, 2025, operating Friday 4:30-10:30 p.m., Saturday 12:30-10:30 p.m., and Sunday 12:00-6:00 p.m., at the St. Lucy Parish and School campus. The event includes temporary outdoor activities such as a carnival with amusement rides, food and game booths, live music, and a beer and wine garden.

Comment Period:

You have the opportunity to provide comment prior to the Director's decision.

The ten-day comment period for this application begins on **August 7, 2025**. If you have comments regarding this application must be submitted in writing (including email) to the Planning Division before 5:00 p.m. on **August 18, 2025**. The director will then consider all comments submitted within this time period prior to a decision. No additional notice will be provided.

Decision by the Community Development Director is final unless an appeal is received in writing within 10 days of the decision or submitted in writing to the City of Campbell Community Development Department, 70 N. First Street, Campbell, prior to the end of the appeal period. If you have questions or comments regarding this application you may contact the Project Planner.




- City of Campbell -
Community Development Department
70 N. First Street, Campbell CA 95008
(408)866-2140 | planning@campbellca.gov

Note: Applications may change after initial application submittal.
To view the project plans, please scan the QR code.

**Asistencia en Español disponible,
Simplemente marque (408) 866-2140 y pida traducción en Español



← WINCHESTER AVE →

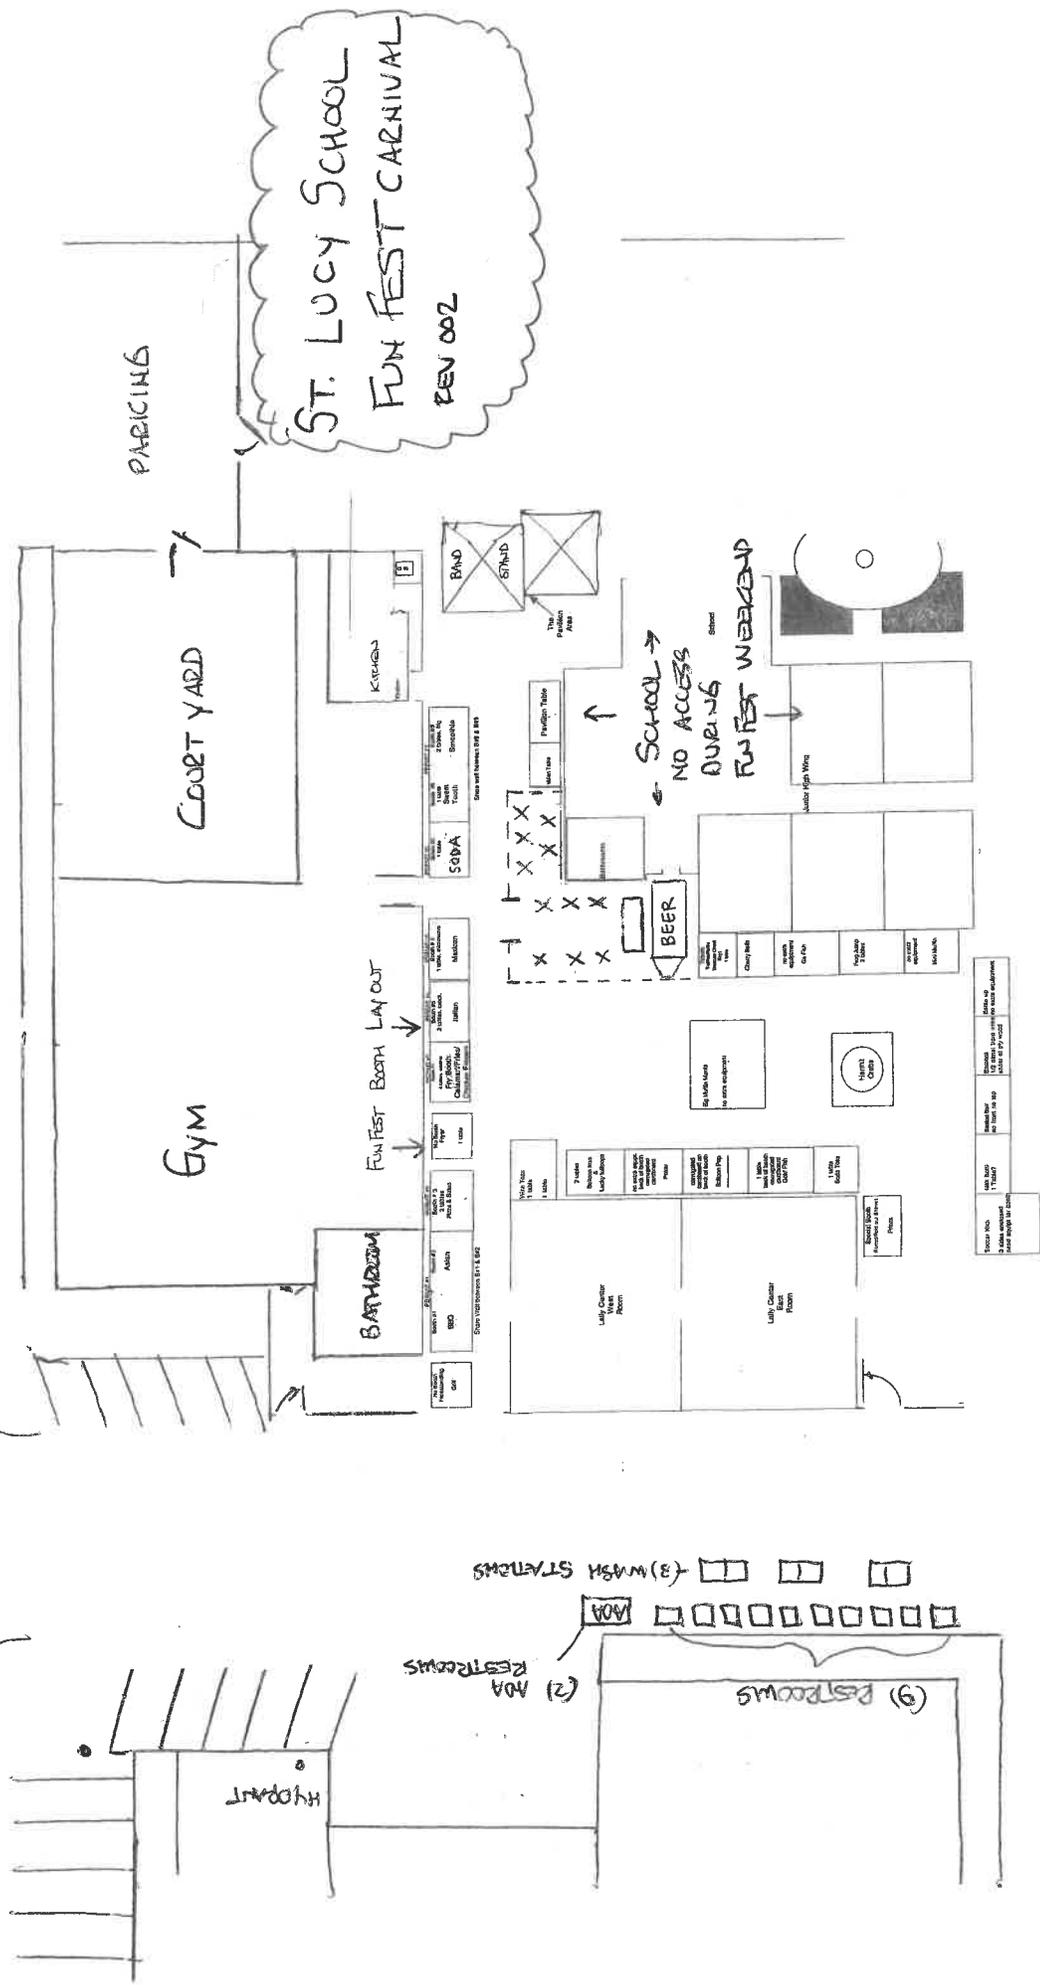

MIDWAY OF FUN RIDES
HERE

MIDWAY OF FUN RIDES
HERE

NOT TO SCALE

TOP VIEW