



**CITY OF CAMPBELL**  
**Community Development Department**

April 15, 2016

**NOTICE OF PUBLIC HEARING**

Notice is hereby given that the Planning Commission of the City of Campbell has set the time of 7:30 p.m., or shortly thereafter, on Tuesday, **April 26, 2016**, in the City Hall Council Chambers, 70 North First Street, Campbell, California, for a Public Hearing to consider the application of Roy Watson and Margaret Eyerman on behalf of Maki Swim School for a Variance (PLN2016-69) to applicable development standards provided in Campbell Municipal Code Sec. 21.08.070 (R-3 Multiple-family Zoning District), Ch. 21.18 (Site Development Standards), and Sec. 21.36.020 (Accessory Structures) to formalize construction of an unpermitted swimming pool enclosure in association with a legal non-conforming commercial swim school on a single-family residential property located at **973 Apricot Avenue**. Staff is recommending that this project be deemed Categorical Exempt under CEQA.

Interested persons may appear and be heard at this hearing. Please be advised that if you challenge the nature of the above project in court, you may be limited to raising only those issues you or someone else raised at the Public Hearing described in this Notice, or in written correspondence delivered to the City of Campbell Planning Commission at, or prior to, the Public Hearing. Questions may be addressed to the Community Development Department at (408) 866-2140.

Plans and architectural drawings may be viewed at the Planning Division office during normal business hours (8:00 a.m. – 5:00 p.m.) and on the City's 'Public Notices' web page (<http://www.cityofcampbell.com/501/Public-Notices>) under 'Planning Commission'.


Decisions of the Planning Commission may be appealed to the City Council. Appeals must be submitted to the City Clerk in writing within 10 calendar days of an action by the Commission.

In compliance with the Americans with Disabilities Act, listening assistive devices are available for all meetings held in the Council Chambers. If you require accommodation, please contact the Community Development Department at (408) 866-2140, at least one week in advance of the meeting.

PLANNING COMMISSION  
CITY OF CAMPBELL  
PAUL KERMOYAN  
SECRETARY

PLEASE NOTE: When calling about this Notice,  
please refer to: **973 Apricot Avenue**



# Project Location Map

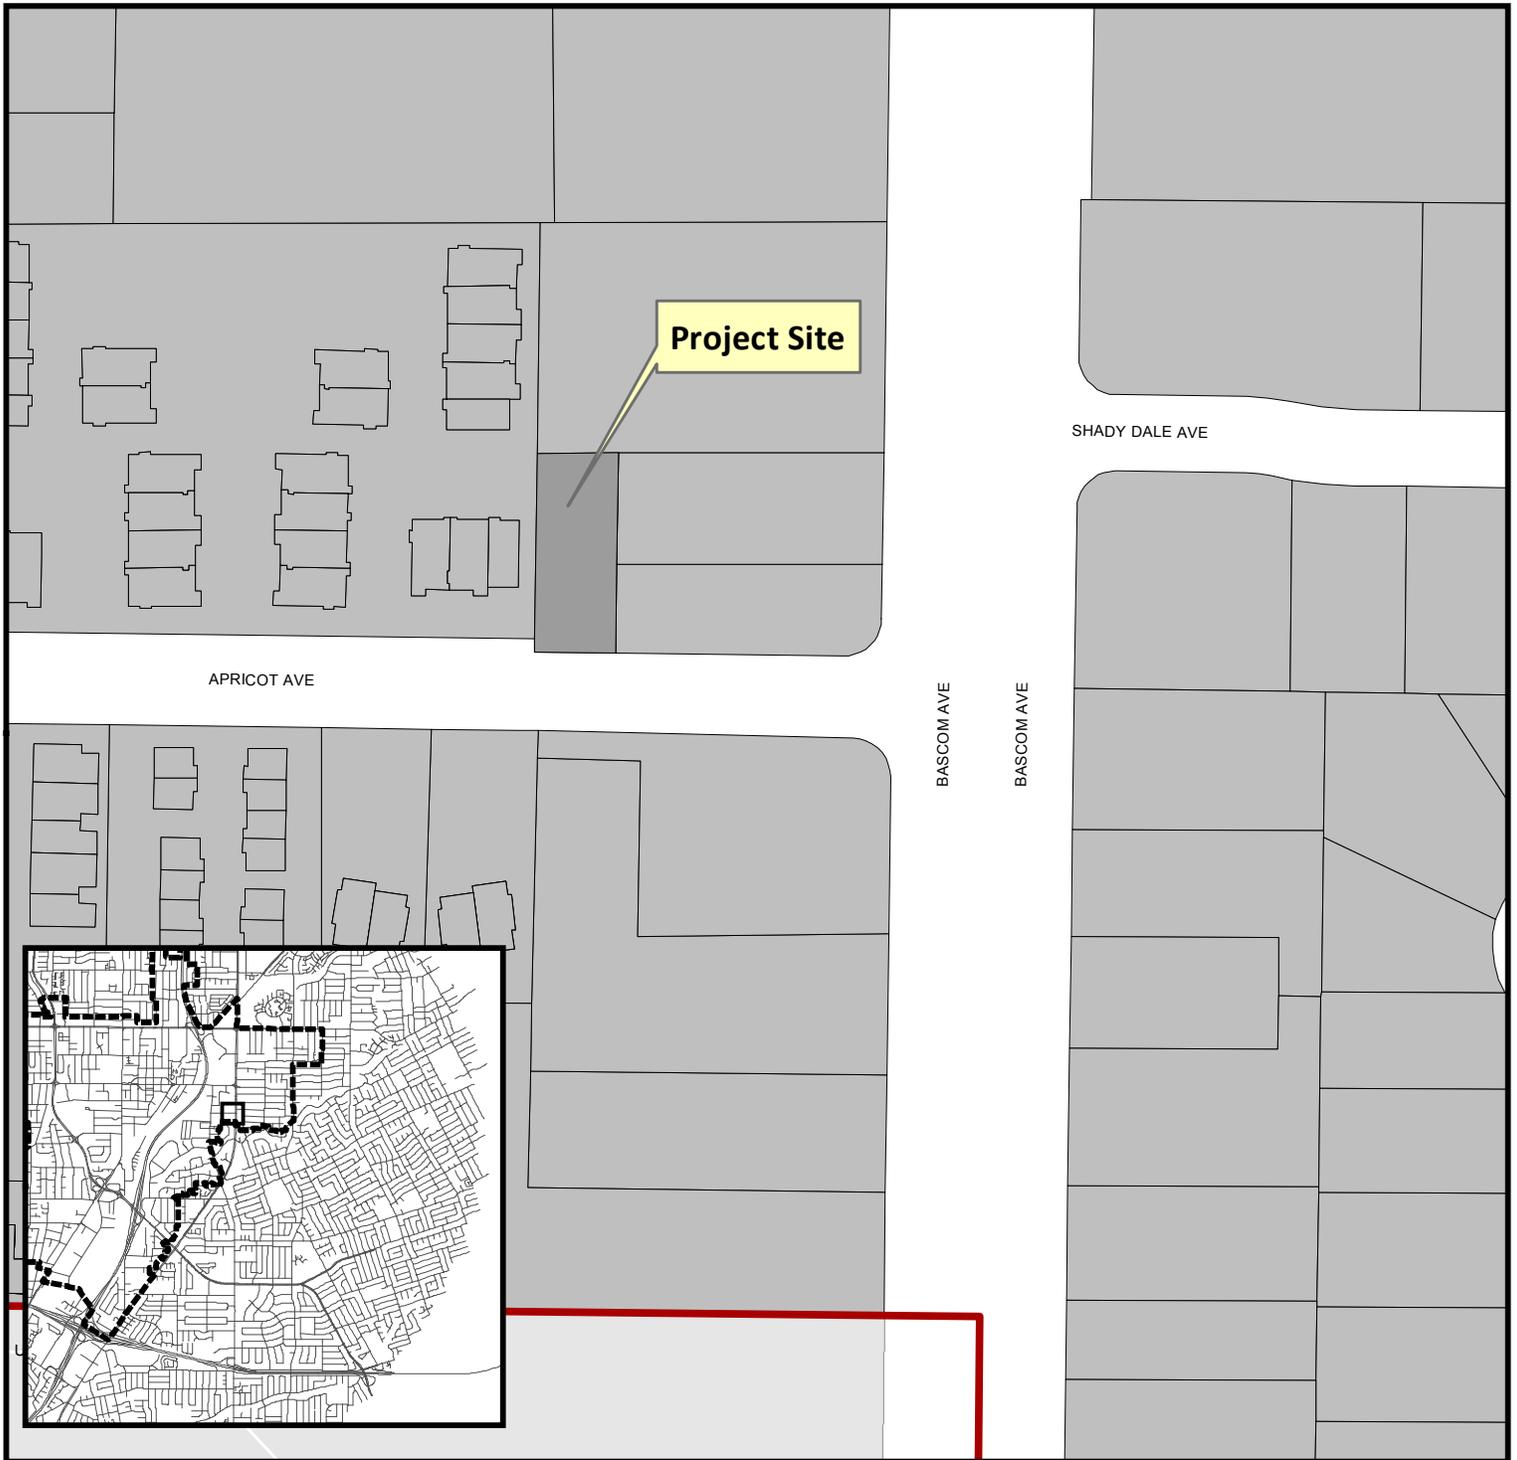

**Project Location:** 973 Apricot Avenue


**Application Type:** Variance

**Planning File No.:** PLN2016-69

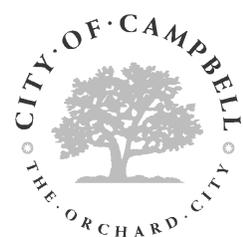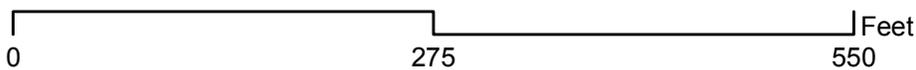


Community Development Department  
Planning Division

| REVISIONS | BY |
|-----------|----|
|           |    |
|           |    |
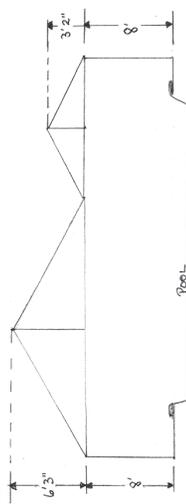

TENT ELEVATIONS - END VIEW

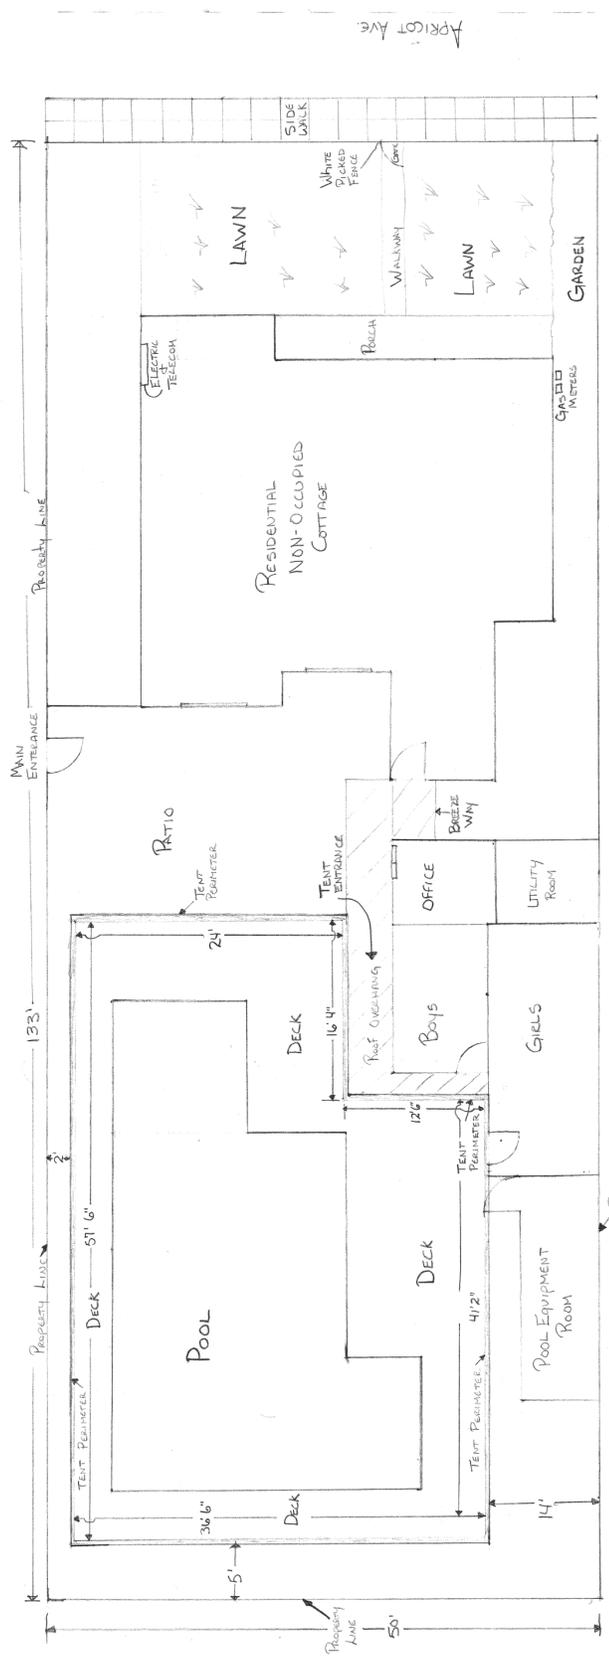

973 APRICOT AVE